


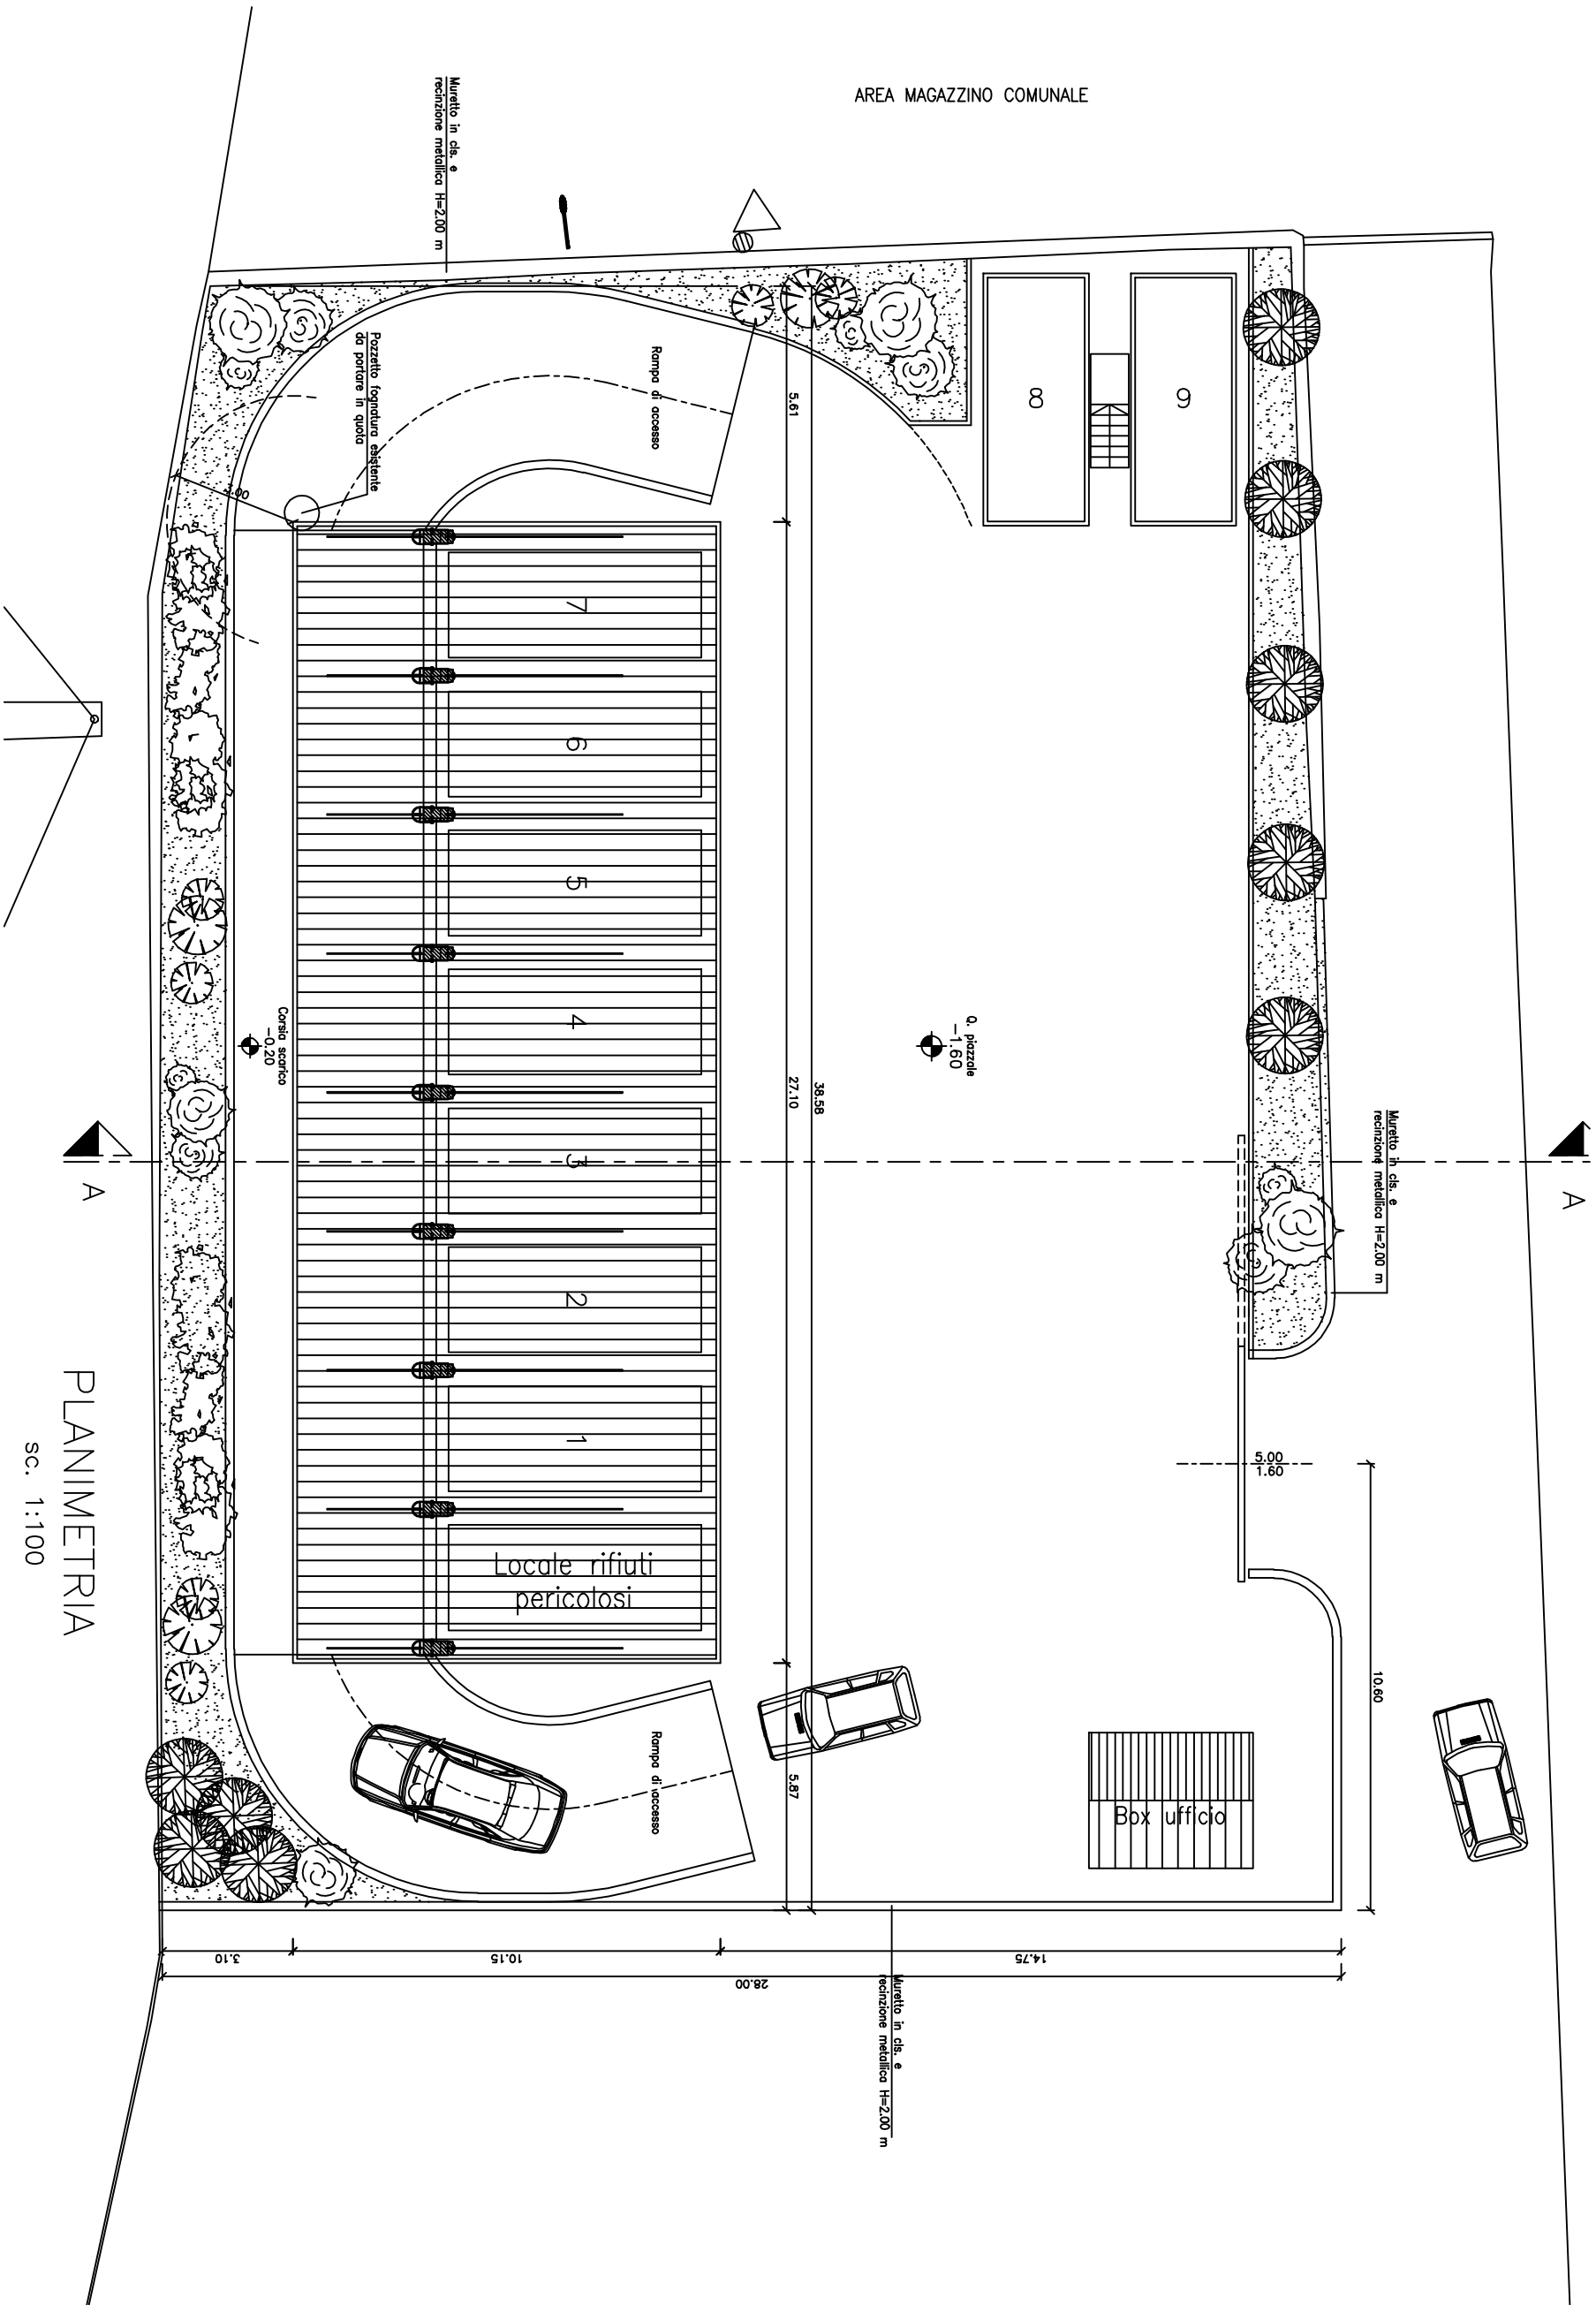

PLANIMETRIA  
sc. 1:100