



Sez. B-B'

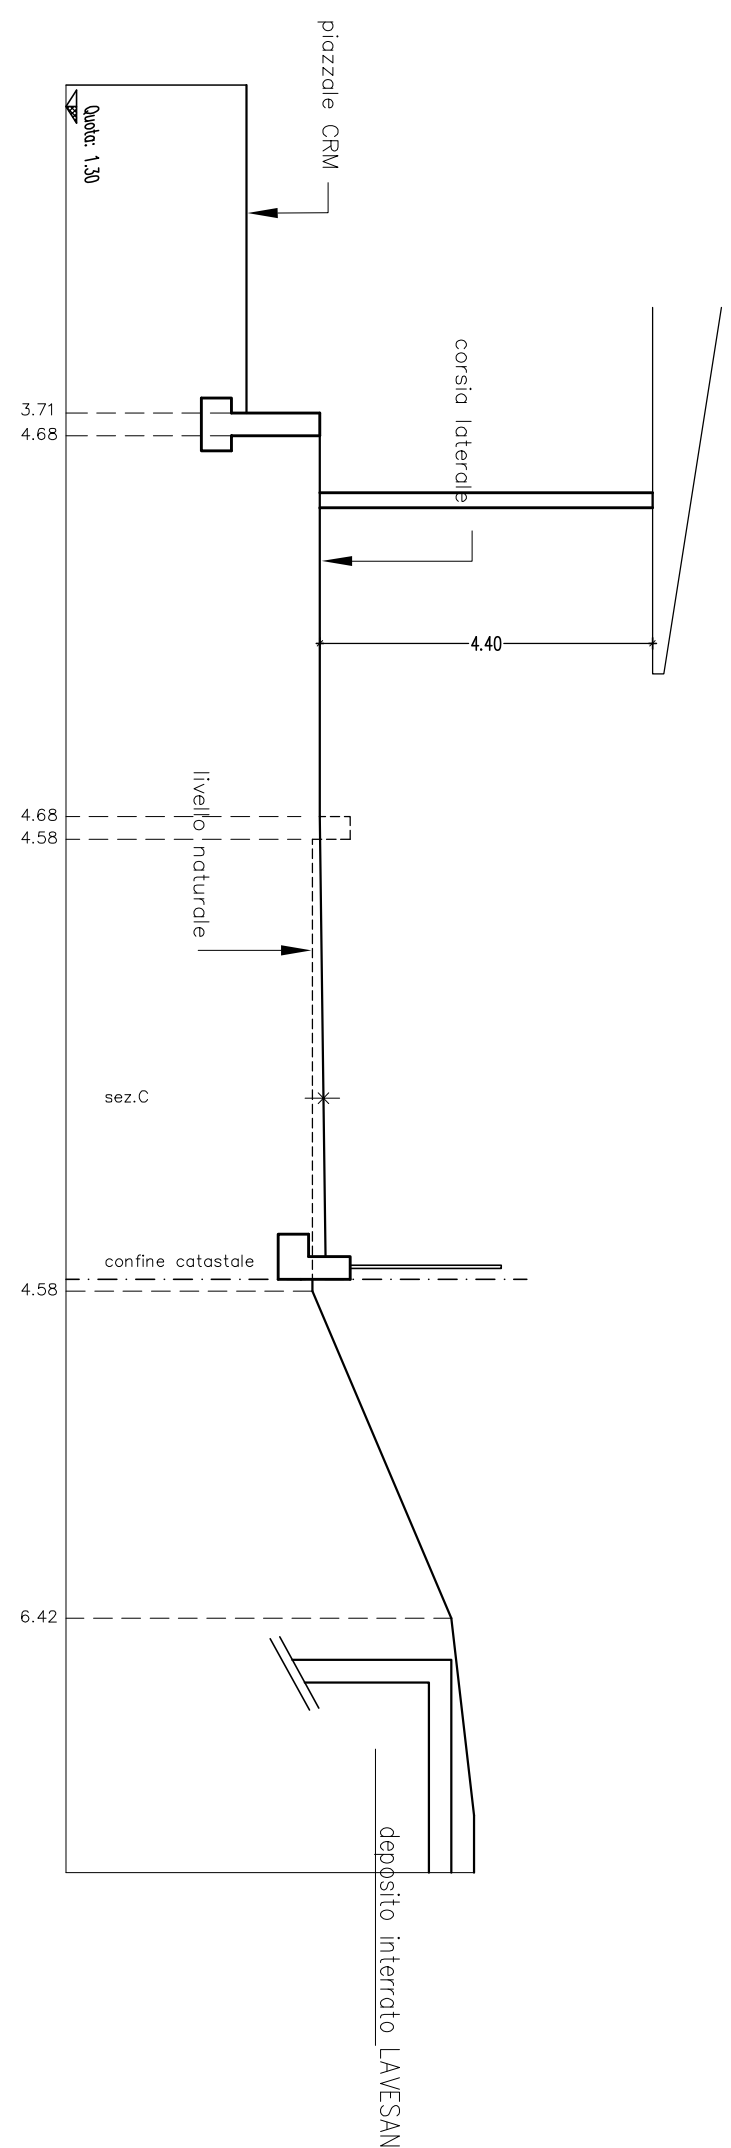

Sez. C-C'

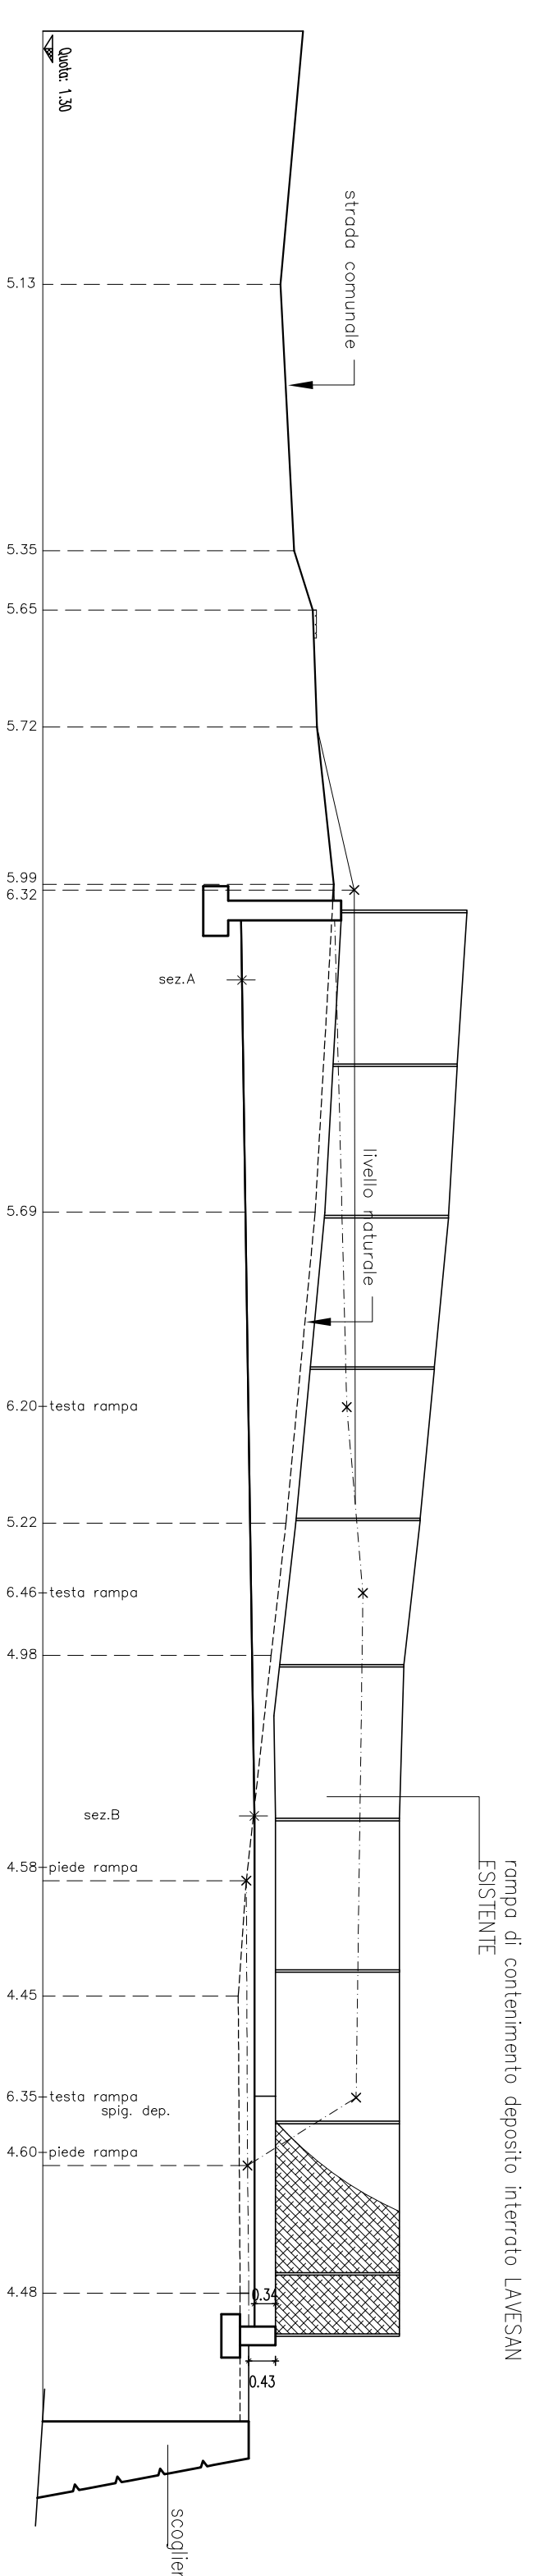

Planimetria generale

